

Expanded House Beds

Sitting Wall

Limestone Boulders

Existing Maples

Expanded Entrance Bed

OOMS RESIDENCE

Asphalt

Semi-circular Entrance Stairs

Stairway Boulder

Upper Landing

Lower Landing

Driveway Soldier

Inlay Arc



front yard site plan

L & F Ooms
 558 Royal Beech Court
 Waterloo, ON


DRAWING: SP-1
 REVISION: 2
 SCALE: NTS
 DATE: OCT 2006
 DRAWN BY: C.B.
 DESIGNED BY: C.B. & M.S.



L & F Ooms
558 Royal Beech Court
Waterloo, ON

front yard
perspective

DRAWING: P-1
REVISION: 2
SCALE: NTS
DATE: OCT 2006
DRAWN BY: C.B.
DESIGNED BY: C.B. & M.S

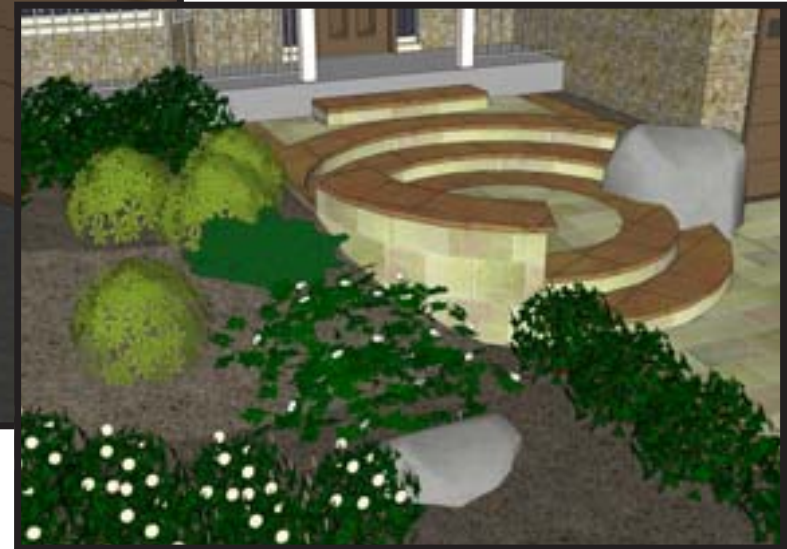

L & F Ooms
558 Royal Beech Court
Waterloo, ON

front yard
perspective

DRAWING: P-2
REVISION: 2
SCALE: NTS
DATE: OCT 2006
DRAWN BY: C.B
DESIGNED BY: C.B. & M.S



L & F Ooms
558 Royal Beech Court
Waterloo, ON

front yard plant layout

DRAWING: PL
REVISION: 2
SCALE: NTS
DATE: OCT 2006
DRAWN BY: C.B.
DESIGNED BY: C.B. & M.S

